


Panels - can be rigged
with plugs/fabric panels/left
open

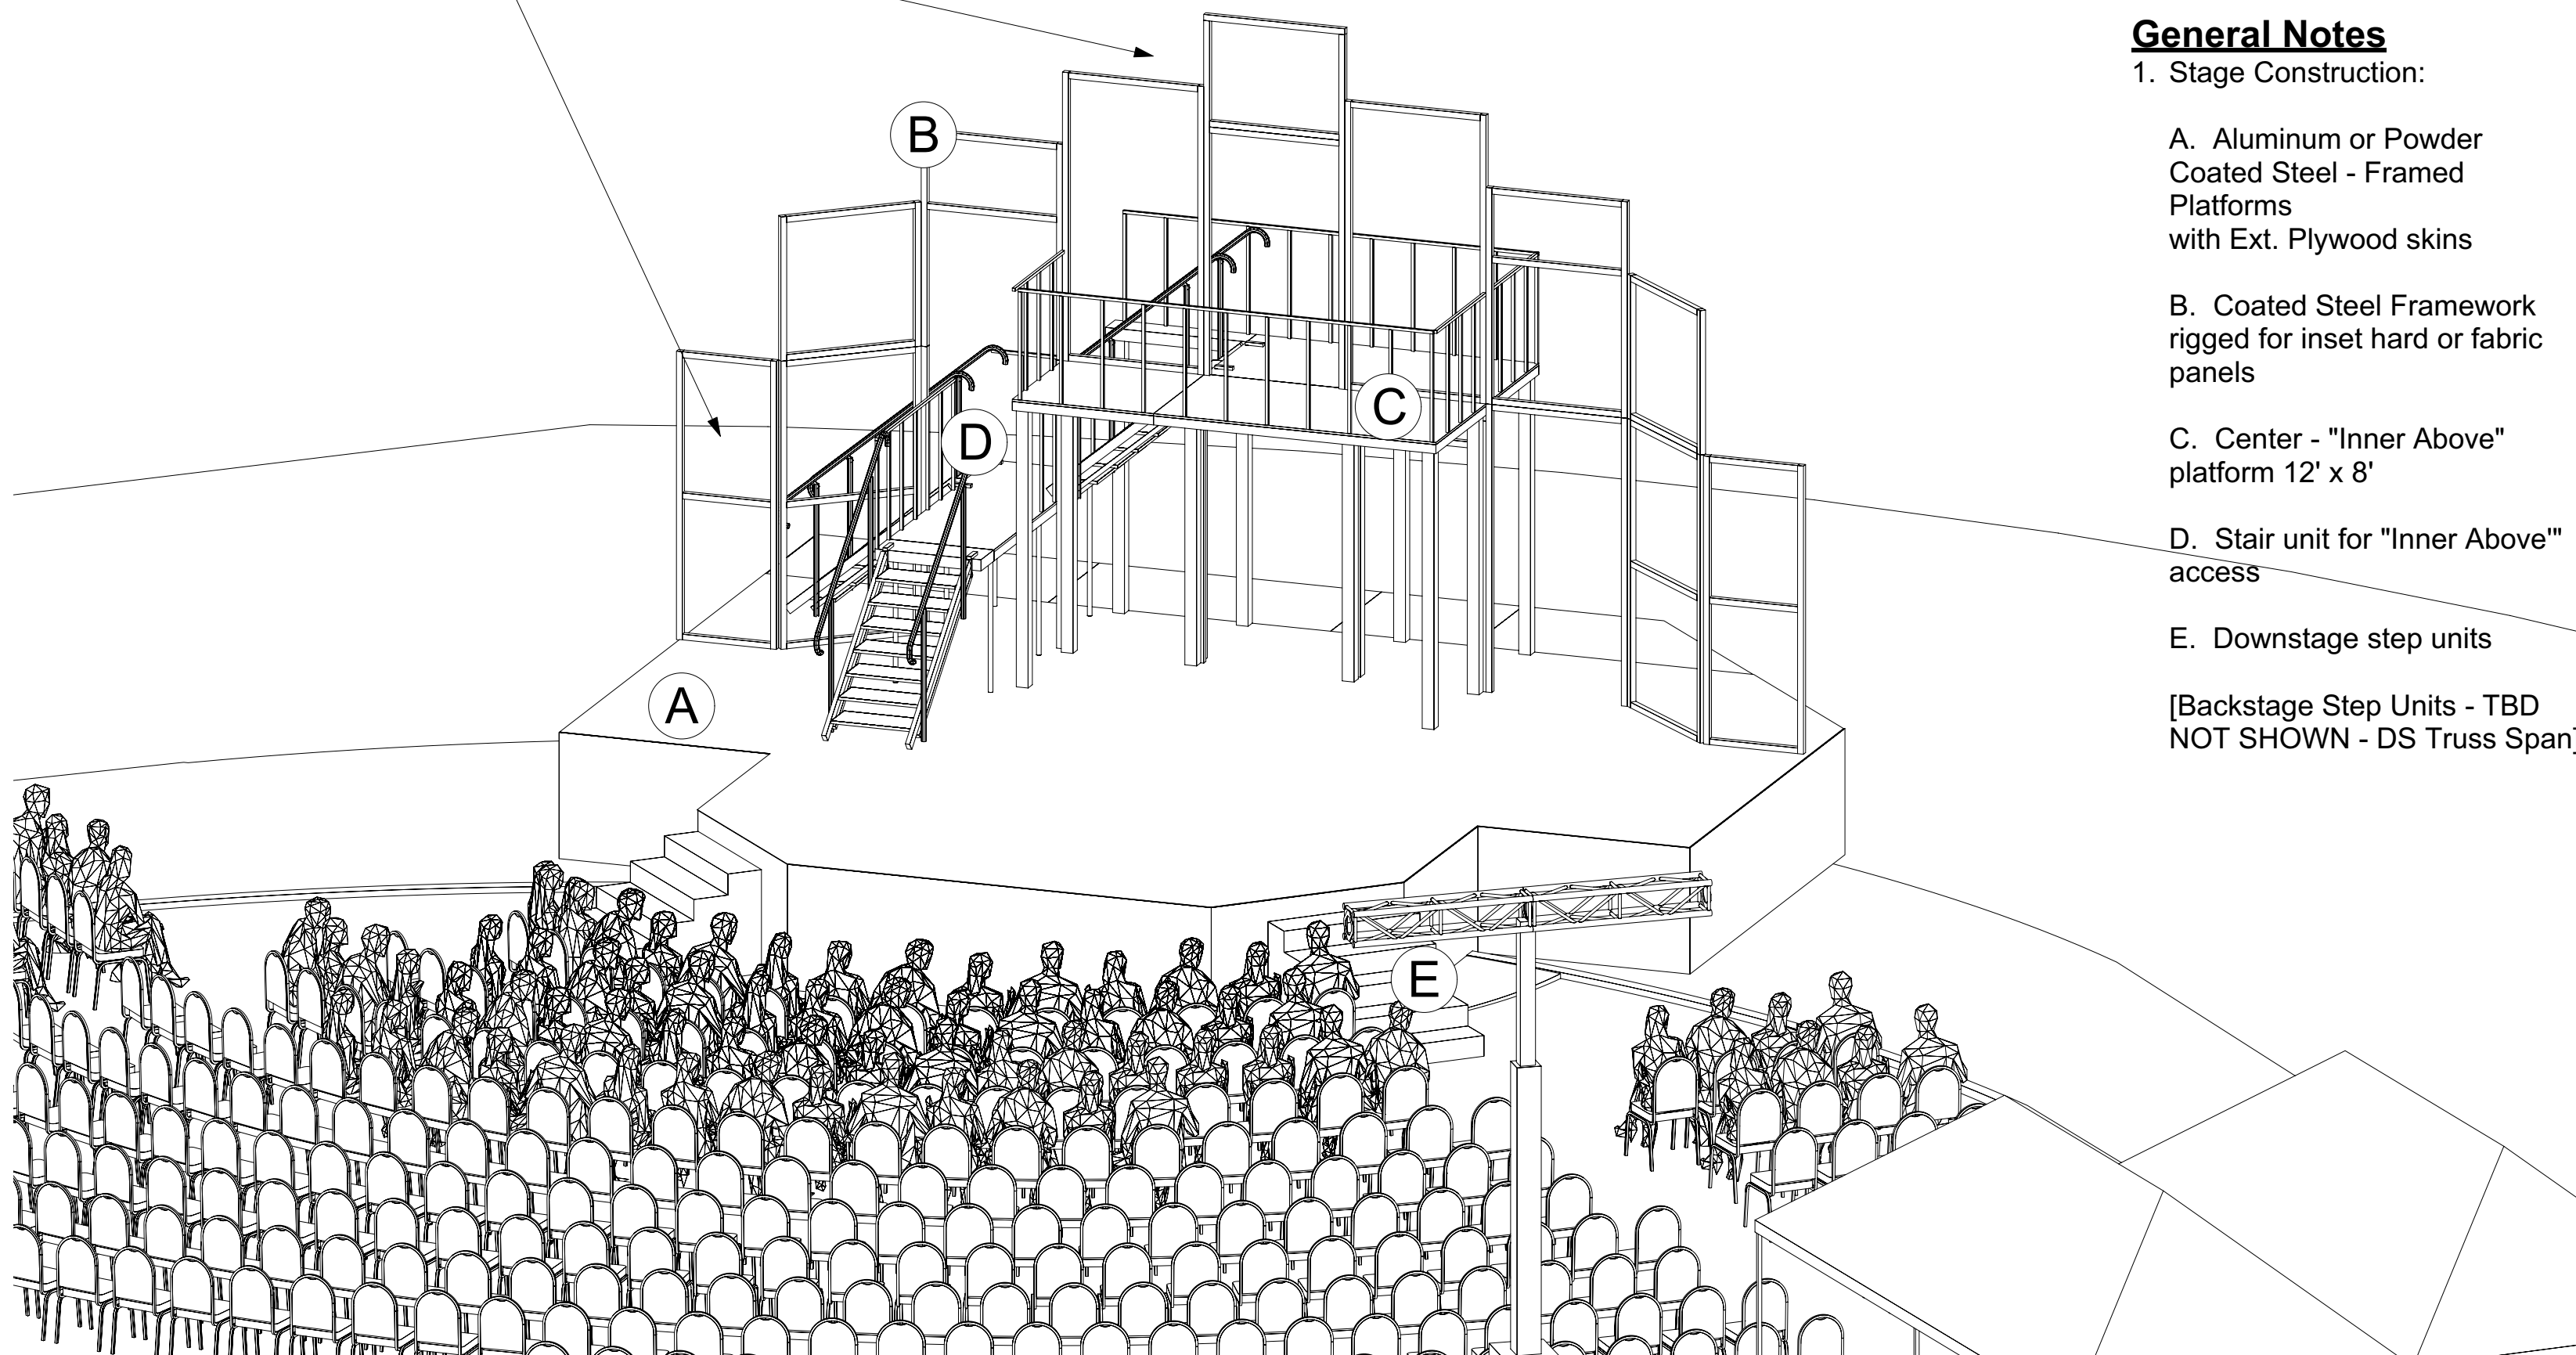

General Notes

1. Stage Construction:

A. Aluminum or Powder Coated Steel - Framed Platforms with Ext. Plywood skins

B. Coated Steel Framework rigged for inset hard or fabric panels


C. Center - "Inner Above" platform 12' x 8'

D. Stair unit for "Inner Above" access

E. Downstage step units

[Backstage Step Units - TBD
NOT SHOWN - DS Truss Span]

1 Right Isometric
Scale: 1/4" = 1'-0"

PRODUCTION Livemore Shakespeare Festival	DATE DRAWN 4/2/20	SCALE As Noted [Super B/A3]	 BOWMAN RODGERS d e s i g n Scenic Design and Art Direction Theatre and Television
	DRAWN BY MBR		
DRAWING TITLE LSF_Darcie Kent_Isometric View	VENUE Darcie Kent Vineyards 7000 Tesla Rd, Livermore, CA 94550	SHEET NUMBER Sht-3	
SHOW DATE		OF 8	